


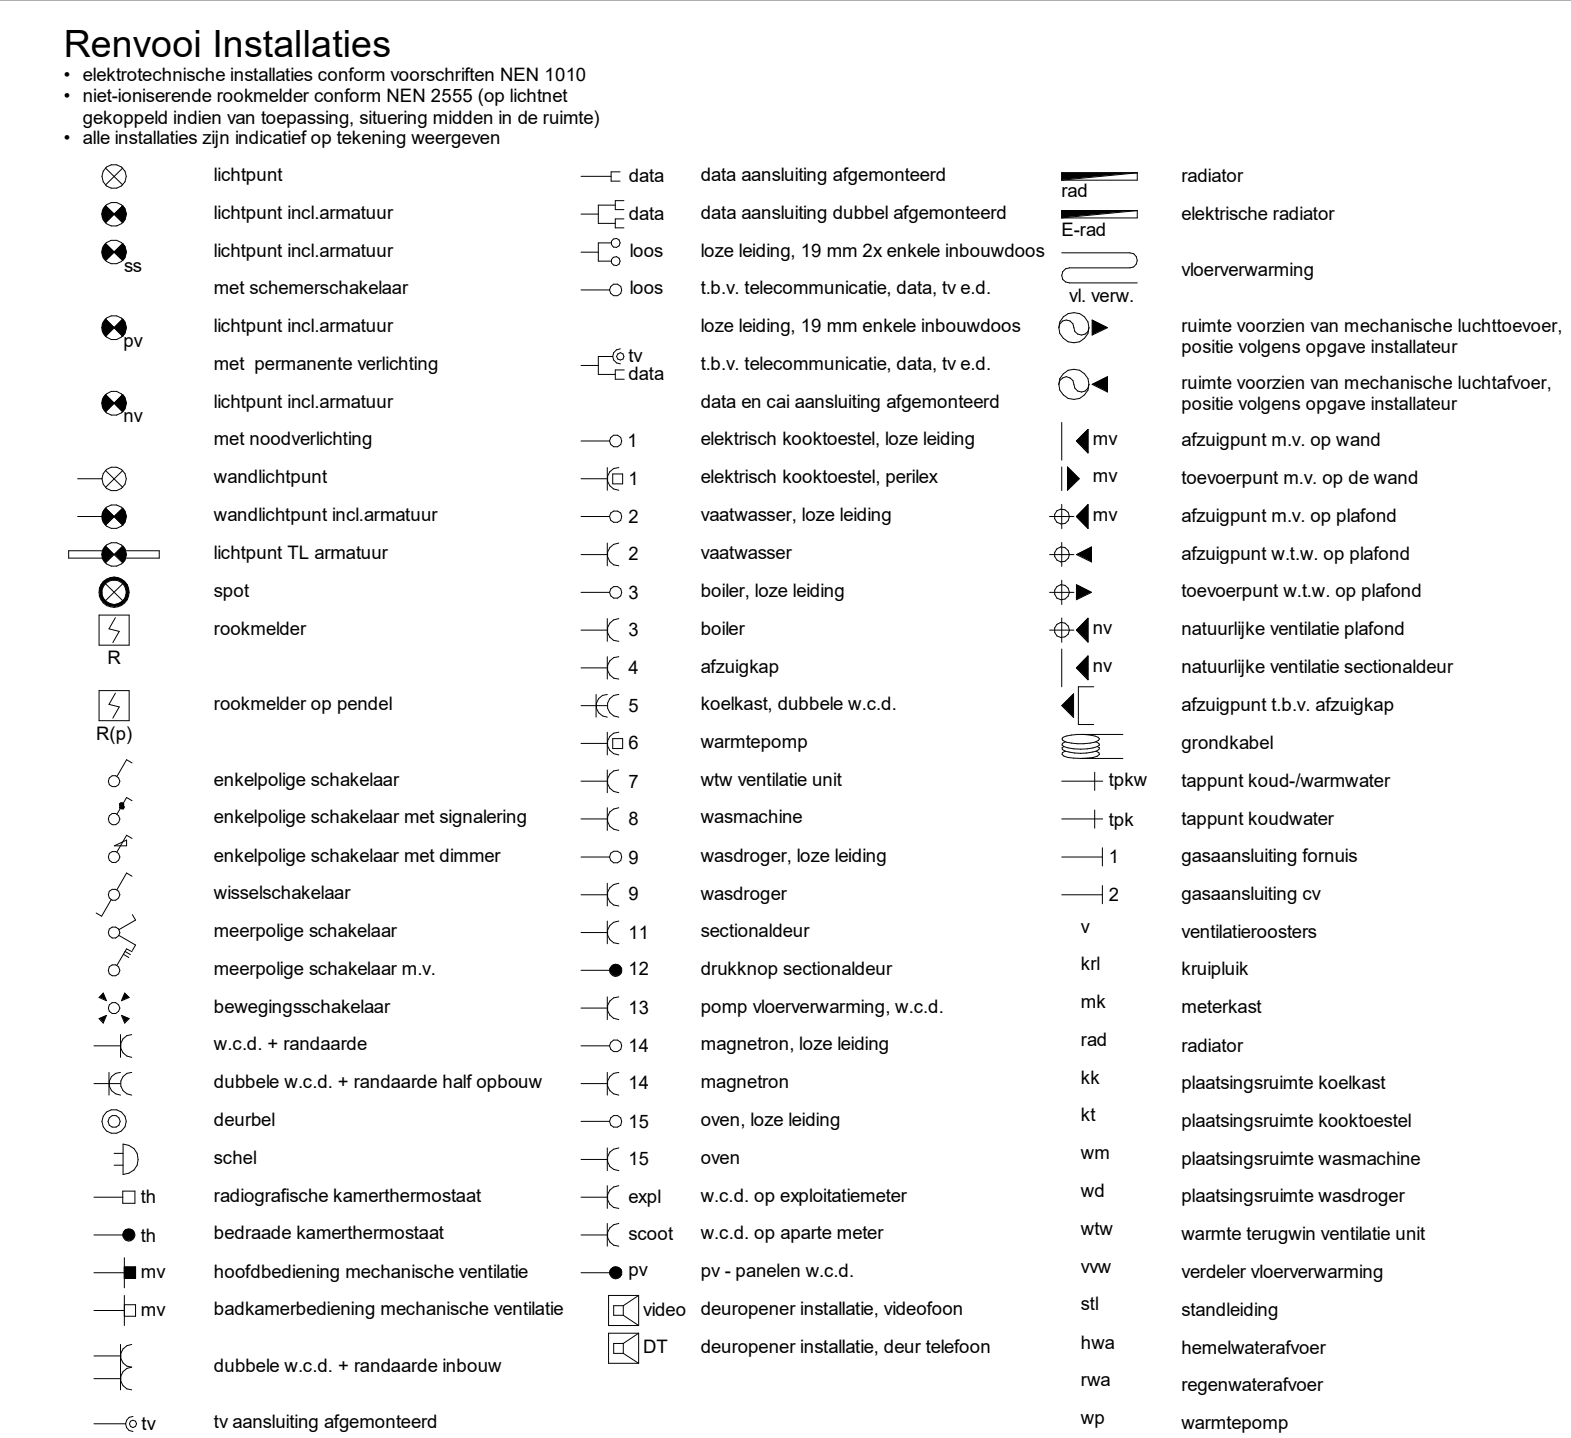




0.1 verkeersruimte	0.9 technische ruimte	1.7 bergruimte	2.7 toilet ruimte
0.2 metersruimte	0.10 buitensruimte	1.8 buitensruimte	2.8 badruimte
0.3 toilet ruimte	1.1 verkeersruimte	2.1 onbenoemde ruimte	3.1 verkeersruimte
0.4 verbijfsruimte	1.2 toilet ruimte	2.2 verkeersruimte	3.2 verbijfsruimte
0.5 verbijfsruimte	1.3 badruimte	2.3 technische ruimte	3.3 verbijfsruimte
0.6 verbijfsruimte	1.4 verbijfsruimte	2.4 verbijfsruimte	3.4 technische ruimte
0.7 bergruimte	1.5 verbijfsruimte	2.5 verbijfsruimte	3.5 onbenoemde ruimte
0.8 bergruimte	1.6 verbijfsruimte	2.6 verbijfsruimte	

Optica type C

Begane grond en 1e verdieping