


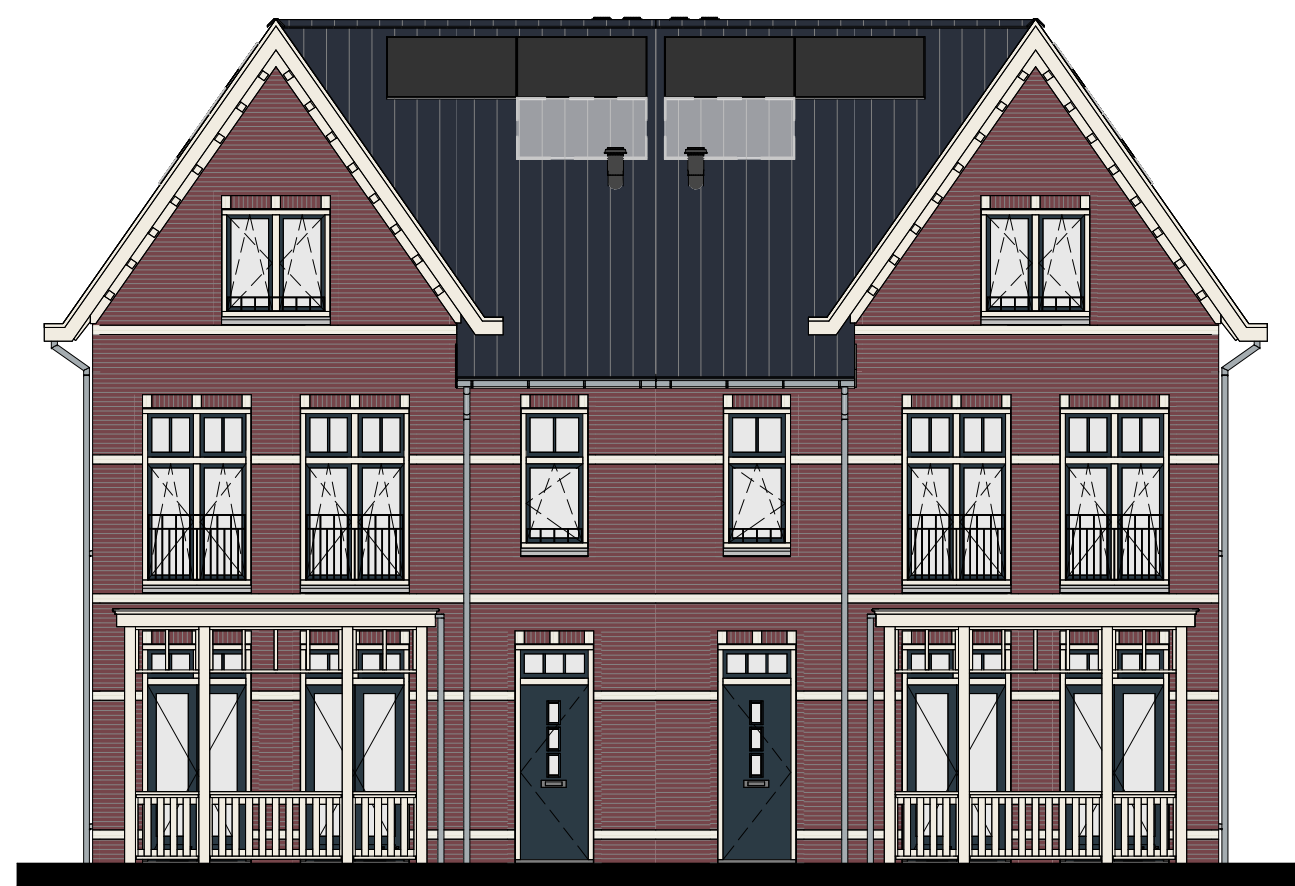

Woningtype X3sv
bwnr 337

Woningtype X3v
bwnr 336

Voorgevel



Woningtype X3v
bwnr 336

Woningtype X3sv
bwnr 337

Achtergevel




Woningtype X3v
bwnr 336

Rechtergevel



Woningtype X3sv
bwnr 337


Linkergevel

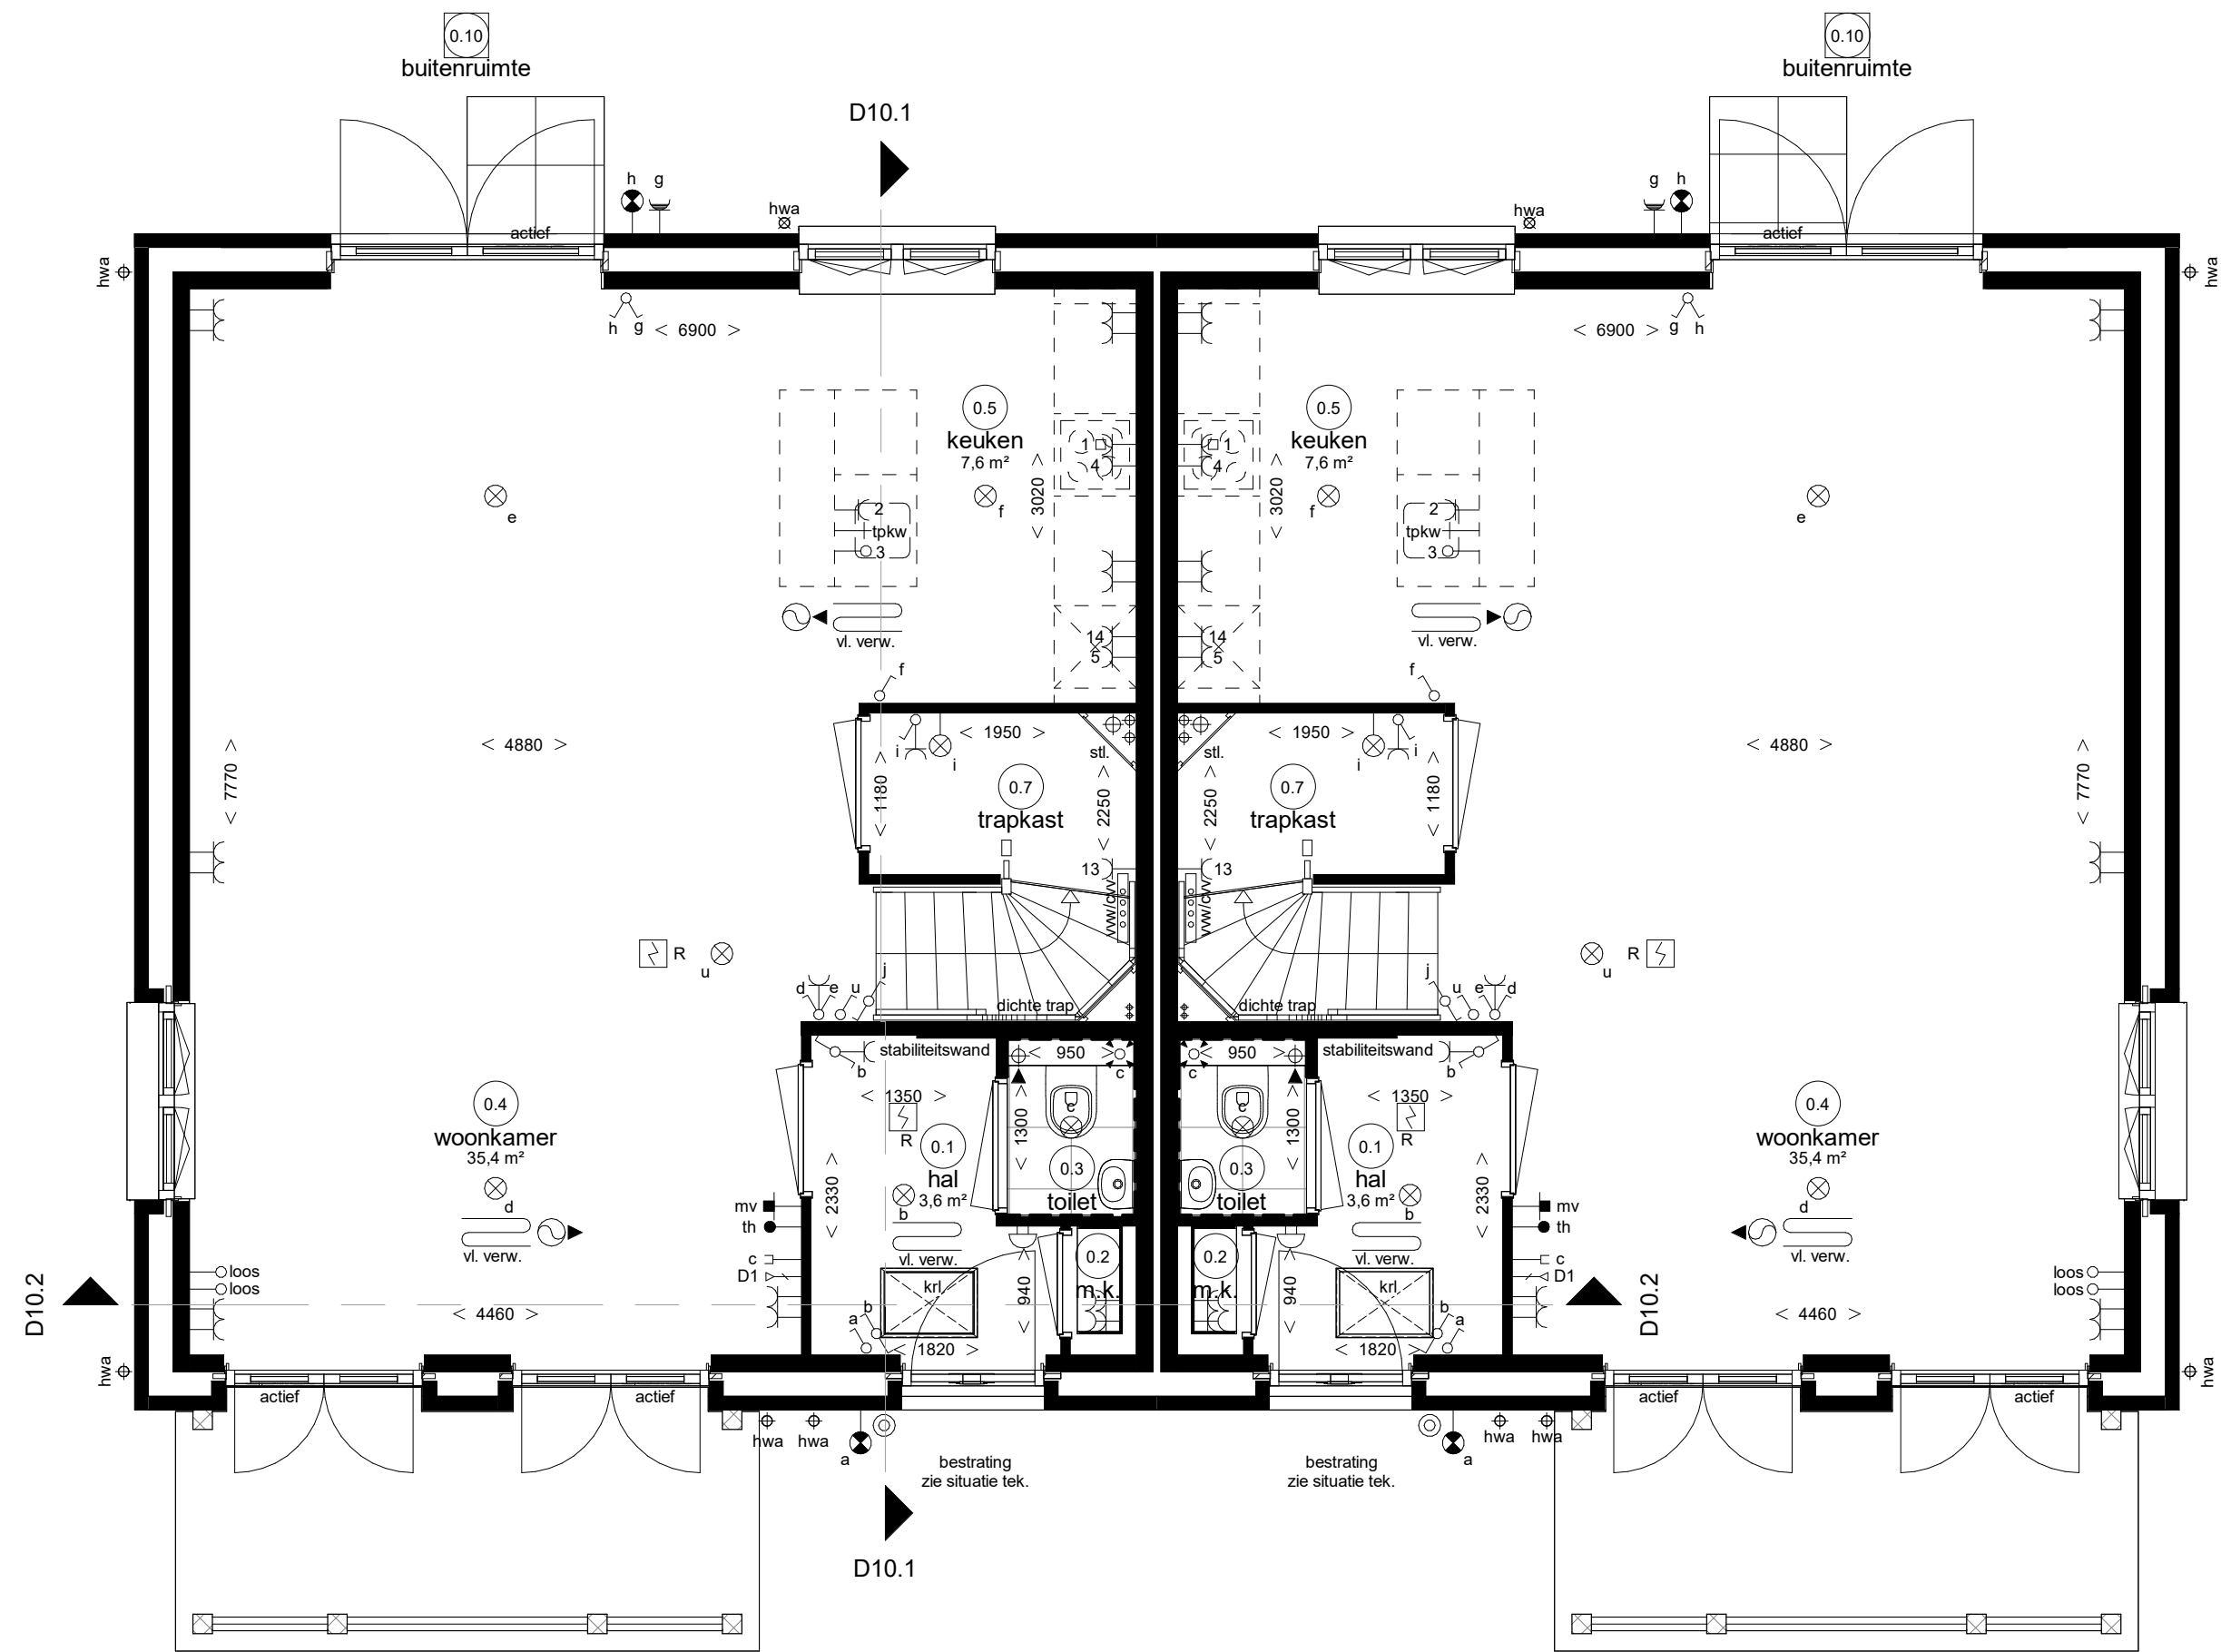

Woningtype X3sv
bwnr 337

Begane grond


Woningtype X3v
bwnr 336

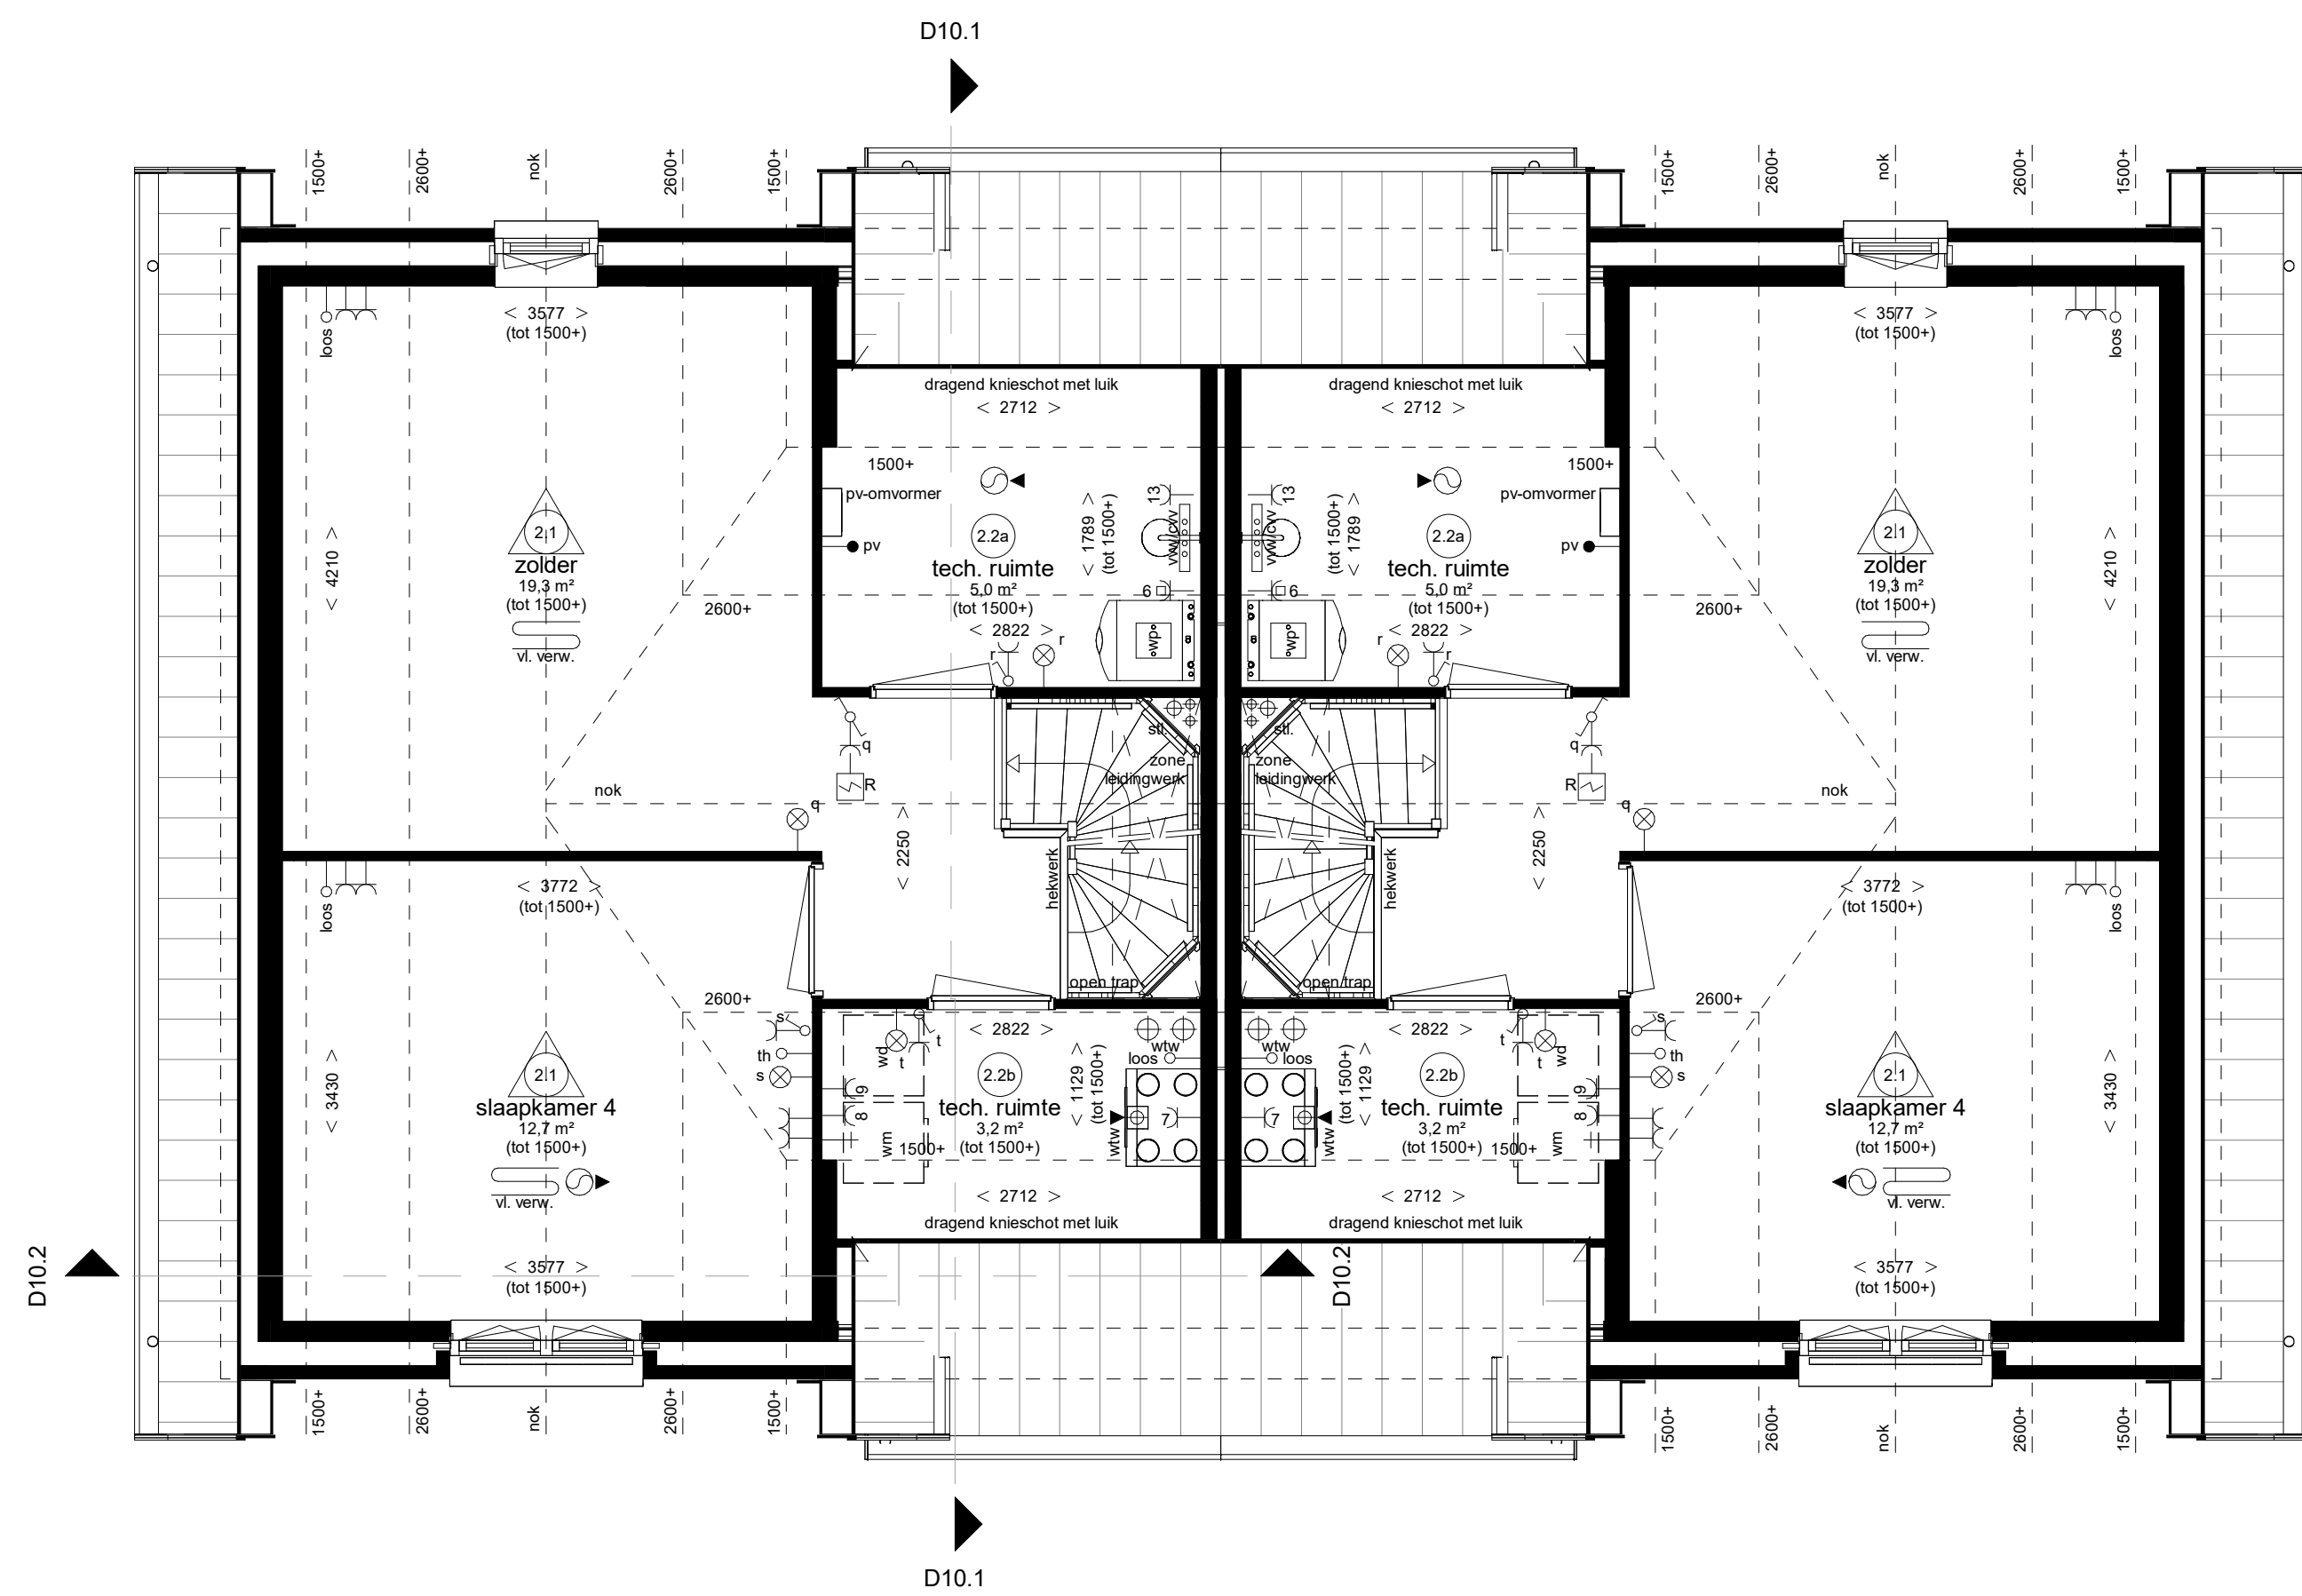

Woningtype X3sv
bwnr 337

Tweede verdieping


Woningtype X3v
bwnr 336

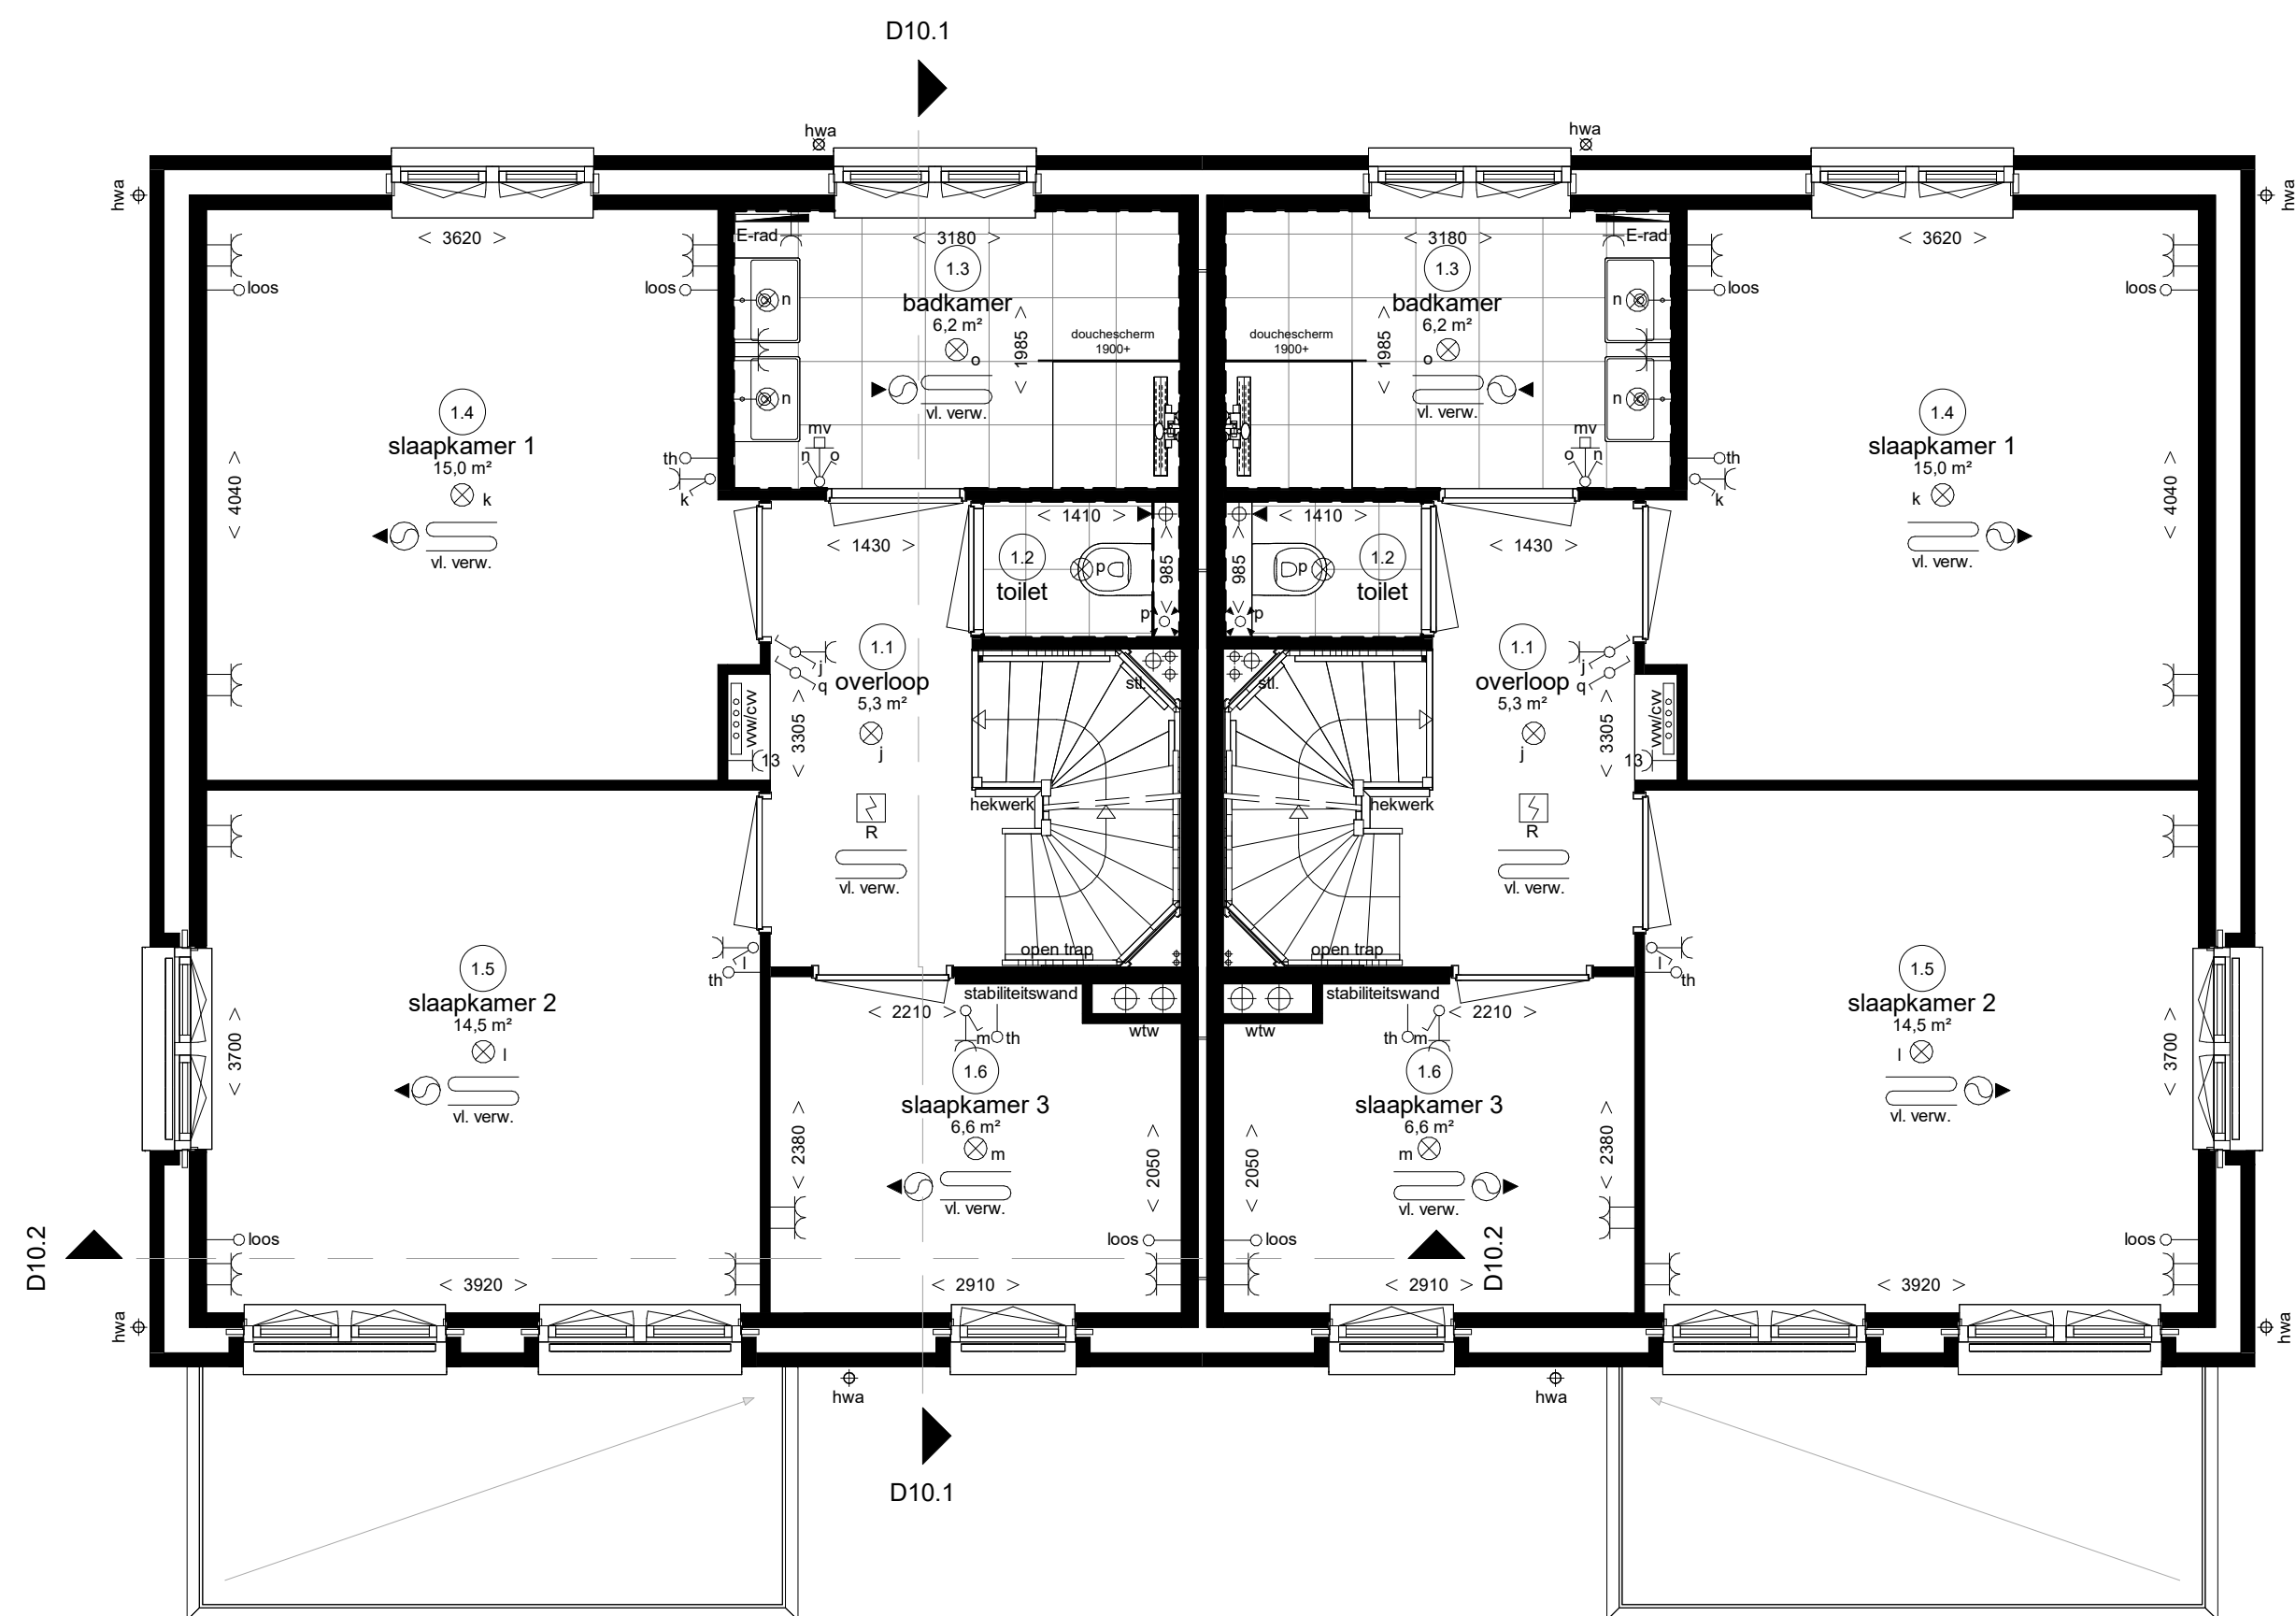


Woningtype X3sv
bwnr 337

Eerste verdieping

Woningtype X3v
bwnr 336

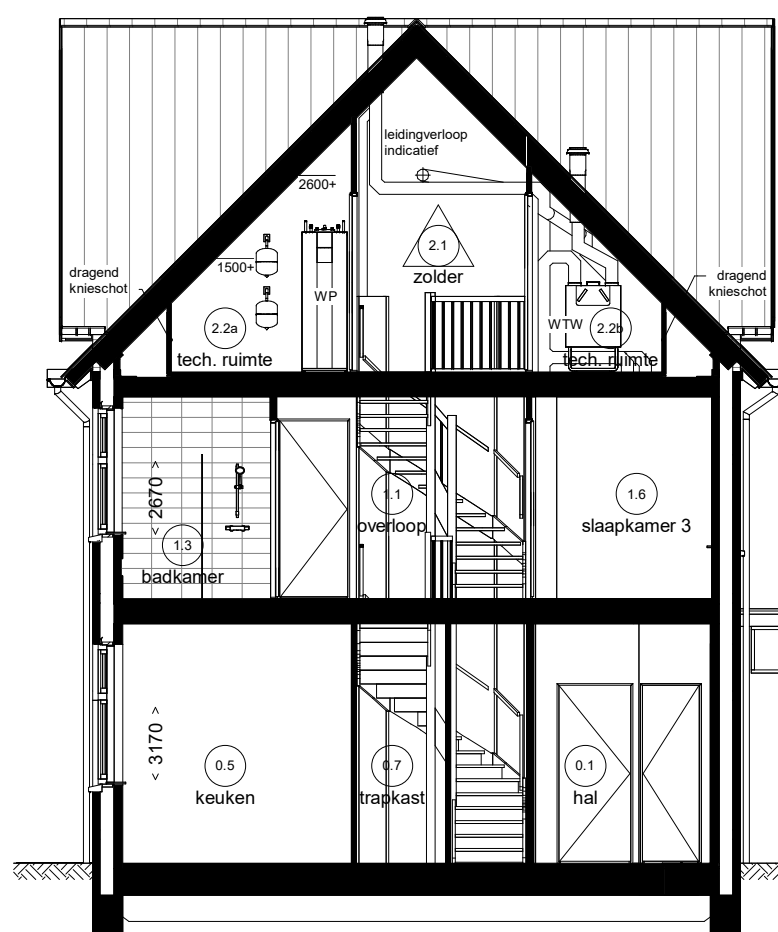


Doorsnede D10.1

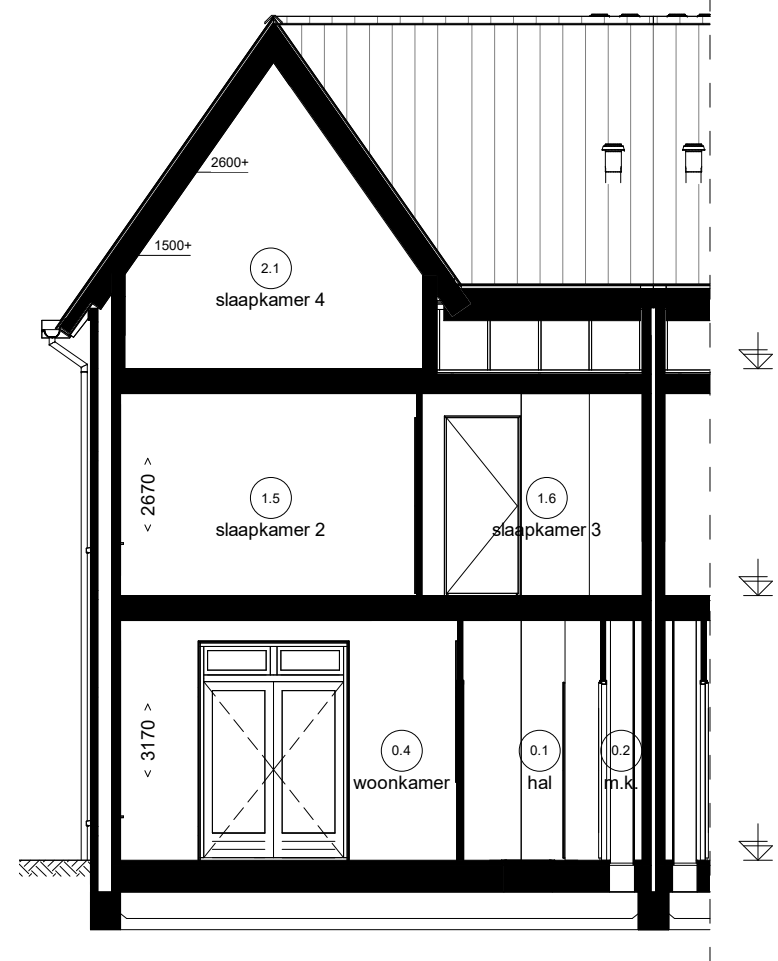


Doorsnede D10.2

Renvooi Installaties

- elektrotechnische installaties conform voorschriften NEN 1010
- riol- en afvalwaterinstallaties conform NEN 2555 (op kantel- gekoppeld indien van toepassing, sluiting midden in de ruimte)
- alle installaties zijn indicatief op tekening weergegeven, grijze pv-panelen zijn optioneel

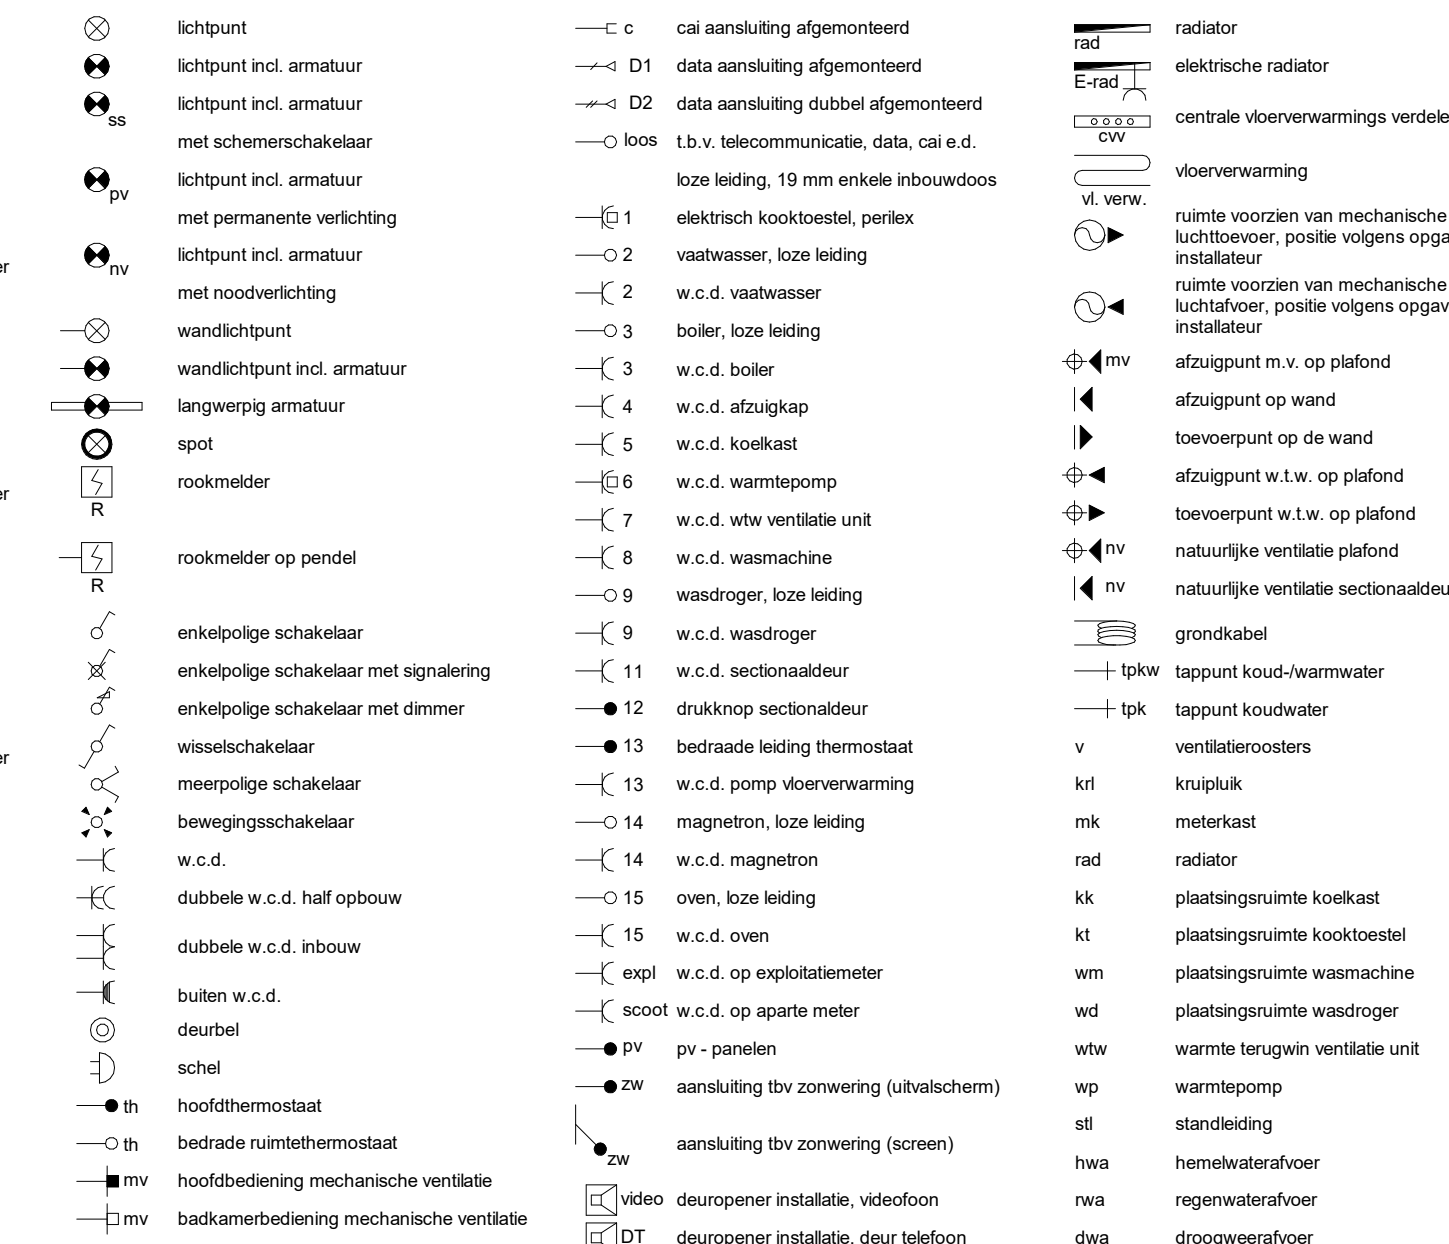


Ruimte benamingen volgens Bouwbesluit

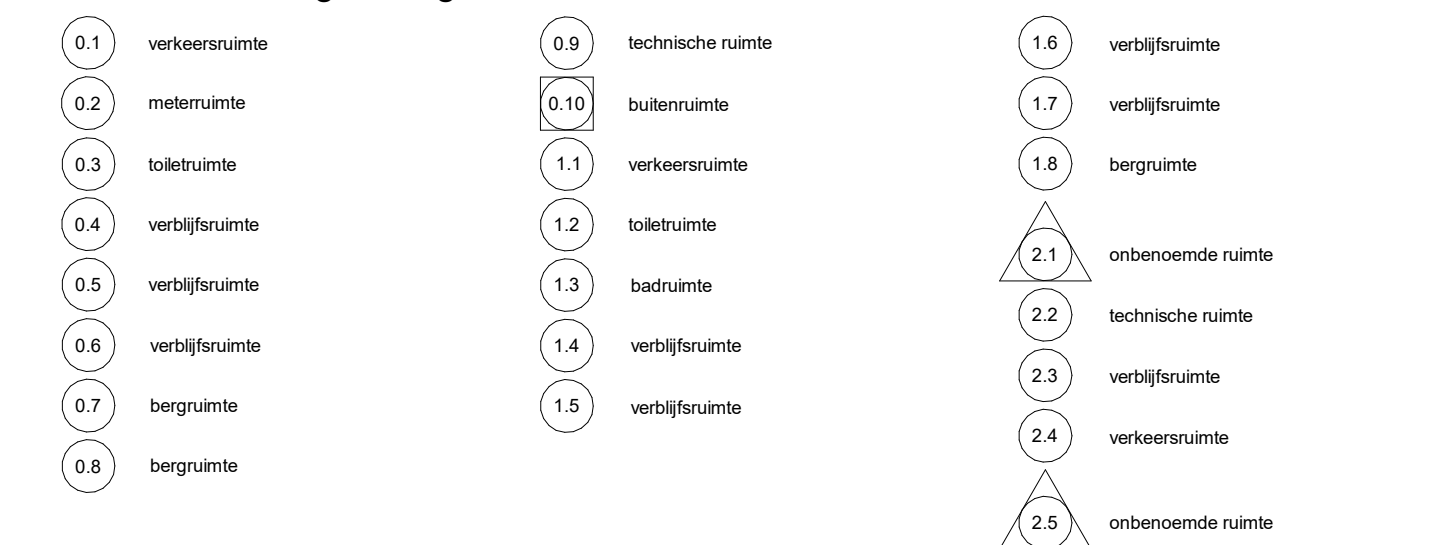

Weesperluis

Lanenrijk fase 2B3 fase 1 (D)

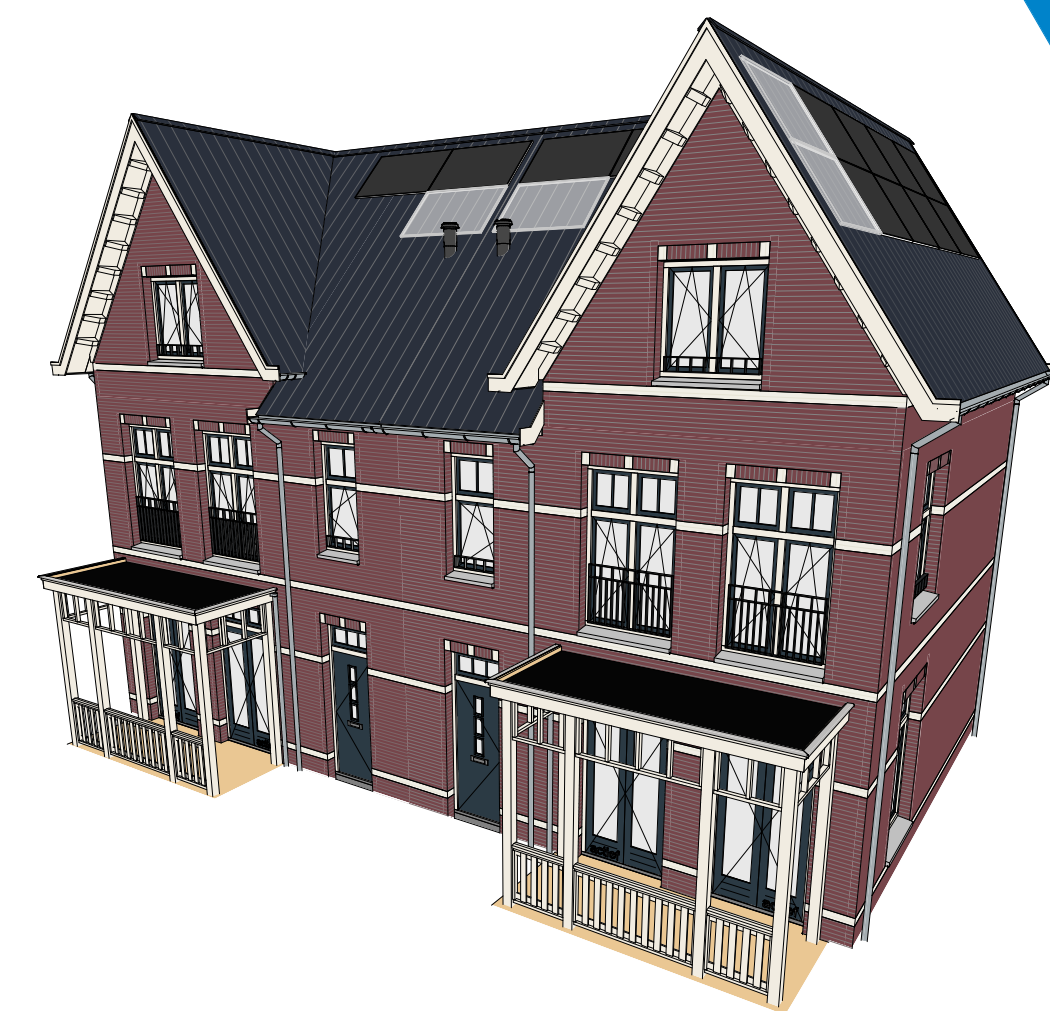

Woning type X

Plattegronden, gevels en doorsneden bwnr. 336 t/m 337 (Blok 10)